

MATTA FAIR 2026

HALL 2 - HALL 4, LEVEL 1 (GROUND FLOOR)

MALAYSIA INTERNATIONAL TRADE & EXHIBITION CENTRE (MITEC)

3rd - 5th APRIL 2026



QUBE Integrated Malaysia Sdn. Bhd.
A-13-11, MENARA THE MET,
NO. 20, JALAN DUTAMAS 2,
50480 KUALA LUMPUR, MALAYSIA
Tel : +603-6211 9973
http://www.qube.com.my

JOB NO.
B012/001/26

PROJECT TITLE
MATTA FAIR 2026

SHOW PERIOD
3rd - 5th APRIL 2026

VENUE / ADDRESS
MALAYSIA INTERNATIONAL TRADE
& EXHIBITION CENTRE (MITEC)

CITY / COUNTRY
KUALA LUMPUR, MALAYSIA

CLIENT
MATTA

CLIENT APPROVAL DATE

DRAWING TITLE SCALE
HALL 2 - HALL 4 A3 1 : 700
LAYOUT PLAN A4 1 : 1000

PERSON-IN-CHARGE
MONG

DRAWN BY DATE
ARI 07112025

CHECKED BY DATE
YK 07112025

DRAWING NO.	REVISION
DWG 001	R05 20012026 ARI
	R04 07012026 ARI
	R03 22122025 ARI
	R02 19122025 ARI

REMARKS
ALL DETAIL IS JUST A GUIDELINE,
SUBJECT TO APPROVAL.

OFFICE USED :-
CHECKLIST

OFFSITE	DESCRIPTION	ON SITE
	Dimension	
	Colour used	
	Material used	
	Graphic size	
	Others	


NOTE (offsite) NOTE (onsite)

CHECKED BY (offsite) CHECKED BY (onsite)

DATE DATE

A COPYRIGHT :-

This design may not be reproduced in part or whole without prior
written permission of Qube Integrated Malaysia Sdn. Bhd.
This drawing is subject to modification to suit construction purposes.

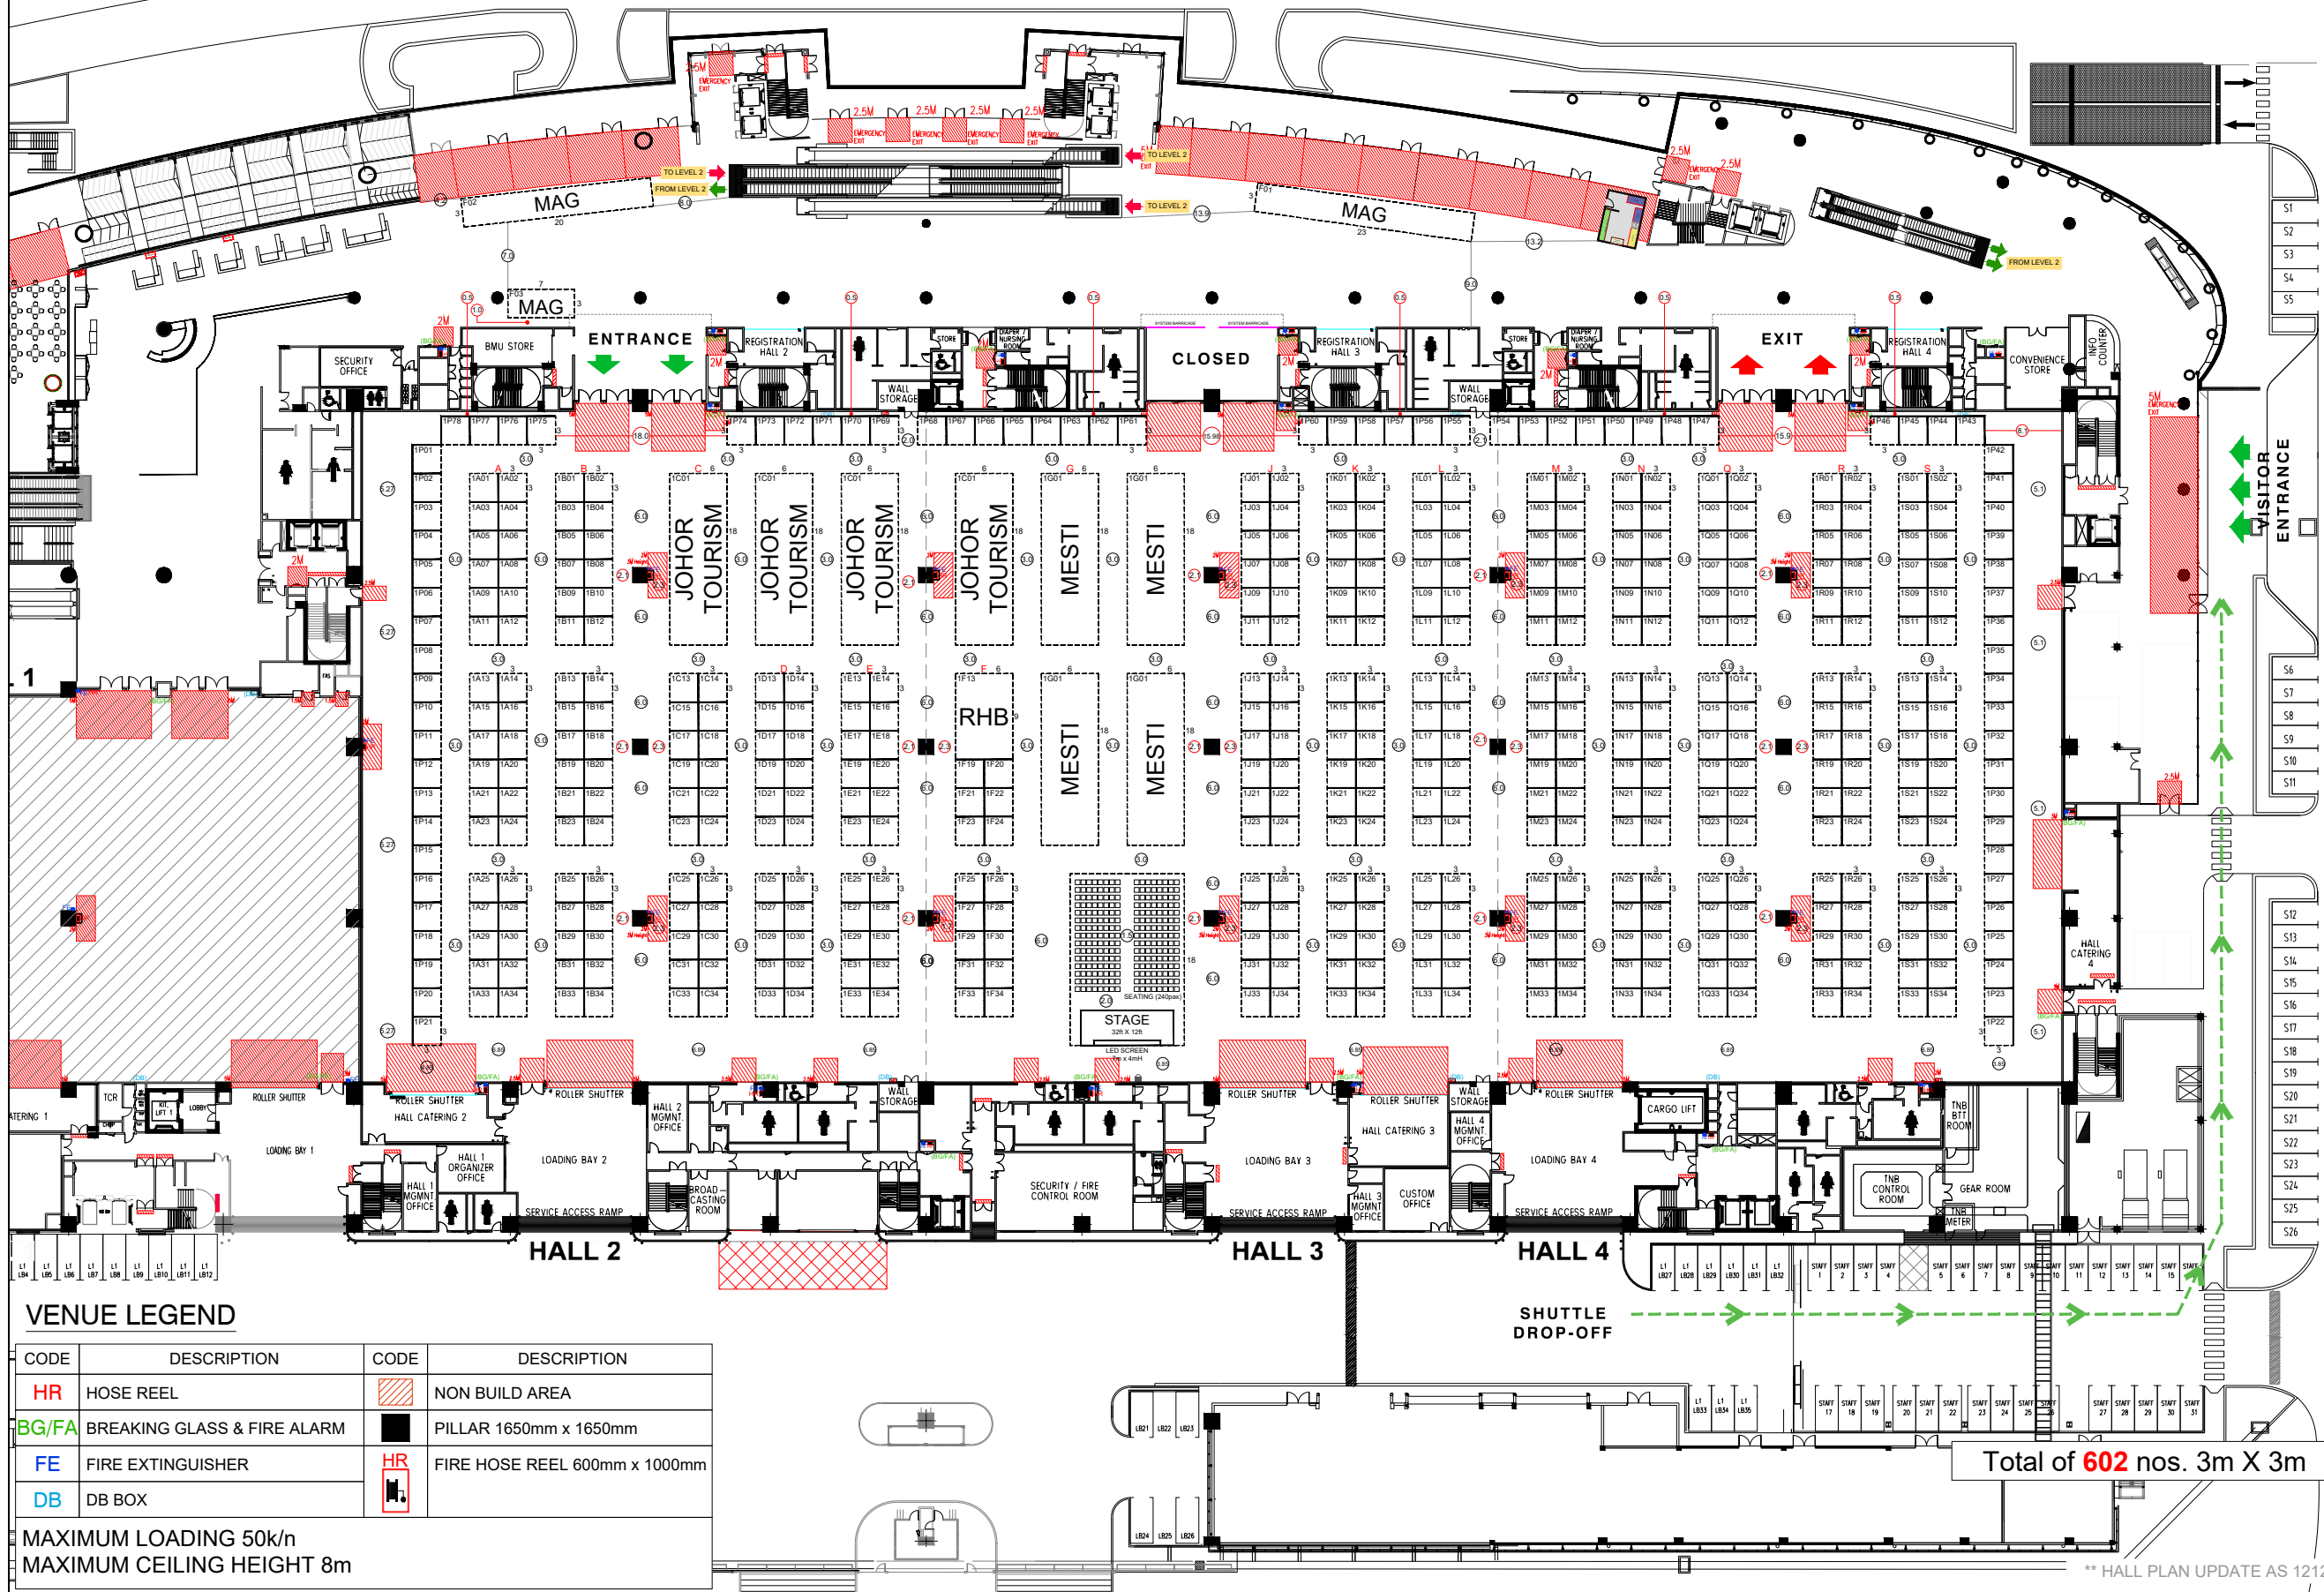

CODE	DESCRIPTION	CODE	DESCRIPTION
HR	HOSE REEL	NON BUILD AREA	
BG/FA	BREAKING GLASS & FIRE ALARM	PILLAR 1650mm x 1650mm	
FE	FIRE EXTINGUISHER	FIRE HOSE REEL 600mm x 1000mm	
DB	DB BOX		

MAXIMUM LOADING 50k/h
MAXIMUM CEILING HEIGHT 8m

MATTA FAIR 2026

HALL 5 - HALL 8, LEVEL 2 (MIDDLE FLOOR)

MALAYSIA INTERNATIONAL TRADE & EXHIBITION CENTRE (MITEC)

3rd - 5th APRIL 2026

qube

QUBE Integrated Malaysia Sdn. Bhd.
A-13-11, MENARA THE MET,
NO.20, JALAN DUTAMAS 2,
50480 KUALA LUMPUR, MALAYSIA
Tel : +603-6211 9973
http://www.qube.com.my

JOB NO.
B012/001/26

PROJECT TITLE
MATTA FAIR 2026

SHOW PERIOD
3rd - 5th APRIL 2026

VENUE / ADDRESS
MALAYSIA INTERNATIONAL TRADE
& EXHIBITION CENTRE (MITEC)

CITY / COUNTRY
KUALA LUMPUR, MALAYSIA

CLIENT
MATTA

CLIENT APPROVAL DATE

DRAWING TITLE SCALE
HALL 5 - HALL 8 A3 1 : 800
LAYOUT PLAN A4 1 : 1150

PERSON-IN-CHARGE
MONG

DRAWN BY DATE
ARI 07112025

CHECKED BY DATE
YK 07112025

DRAWING NO.	REVISION
DWG 002	R05 20012026 ARI
	R04 07012026 ARI
	R03 22122025 ARI
	R02 19122025 ARI

REMARKS

ALL DETAIL IS JUST A GUIDELINE,
SUBJECT TO APPROVAL.

OFFICE USED :-
CHECKLIST

OFFSITE	DESCRIPTION	ON SITE
	Dimension	
	Colour used	
	Material used	
	Graphic size	
	Others	

NOTE (offsite) NOTE (onsite)

CHECKED BY (offsite) CHECKED BY (onsite)

DATE DATE

A COPYRIGHT :-
This design may not be reproduced in part or whole without prior
written permission of Qube Integrated Malaysia Sdn. Bhd.
This drawing is subject to modification to suit construction purposes.



VENUE LEGEND

CODE	DESCRIPTION	CODE	DESCRIPTION
HR	HOSE REEL		NON BUILD AREA
BG/FA	BREAKING GLASS & FIRE ALARM		PILLAR 1650mm x 1650mm
FE	FIRE EXTINGUISHER	HR	FIRE HOSE REEL 600mm x 1000mm
DB	DB BOX		

MAXIMUM LOADING 50k/h
MAXIMUM CEILING HEIGHT 8m

@ Reserved
Number Title : SYSF435 - 04

HIGHWAY AREA
 PREMIUM BOOTH

Total of **776** nos. 3m X 3m

** HALL PLAN UPDATE AS 12122025 ARI

Date : 070808
Revision : 0

MATTA FAIR 2026

HALL 9 - HALL 11, LEVEL 3 (TOP FLOOR)

MALAYSIA INTERNATIONAL TRADE & EXHIBITION CENTRE (MITEC)

3rd - 5th APRIL 2026



VENUE LEGEND

CODE	DESCRIPTION	CODE	DESCRIPTION
HR	HOSE REEL		NON BUILD AREA
BG/FA	BREAKING GLASS & FIRE ALARM		PILLAR 1650mm x 1650mm
FE	FIRE EXTINGUISHER	HR	FIRE HOSE REEL 600mm x 1000mm
DB	DB BOX		

MAXIMUM LOADING 50k/h

MAXIMUM CEILING HEIGHT 8m

@ Reserved

Number Title : SYSF435 - 04

HIGHWAY AREA

Total of 676 nos. 3m X 3m



QUBE Integrated Malaysia Sdn. Bhd.

A-13-11, MENARA THE MET,

NO. 20, JALAN DUTAMAS 2,

50480 KUALA LUMPUR, MALAYSIA

Tel : +603-6211 9973

http://www.qube.com.my

JOB NO.

B012/001/26

PROJECT TITLE

MATTA FAIR 2026

SHOW PERIOD

3rd - 5th APRIL 2026

VENUE / ADDRESS

MALAYSIA INTERNATIONAL TRADE & EXHIBITION CENTRE (MITEC)

CITY / COUNTRY

KUALA LUMPUR, MALAYSIA

CLIENT

MATTA

CLIENT APPROVAL

DATE

DRAWING TITLE

HALL 9 - HALL 11

LAYOUT PLAN

SCALE

A3 1 : 700

A4 1 : 1000

PERSON-IN-CHARGE

MONG

DRAWN BY

ARI

DATE

07112025

CHECKED BY

YK

DATE

07112025

DRAWING NO.	REVISION
DWG 003	R05 20012026 ARI
	R04 07012026 ARI
	R03 22122025 ARI
	R02 19122025 ARI

REMARKS

ALL DETAIL IS JUST A GUIDELINE,

SUBJECT TO APPROVAL.

OFFICE USED :-

CHECKLIST

OFFSITE	DESCRIPTION	ON SITE
	Dimension	
	Colour used	
	Material used	
	Graphic size	
	Others	

NOTE (offsite)

NOTE (onsite)

CHECKED BY (offsite)

CHECKED BY (onsite)

DATE

DATE

A COPYRIGHT :-

This design may not be reproduced in part or whole without prior written permission of Qube Integrated Malaysia Sdn. Bhd.

This drawing is subject to modification to suit construction purposes.

** HALL PLAN UPDATE AS 12122025 ARI

Date : 070808

Revision : 0