

MATTA FAIR 2026

HALL 2 - HALL 4, LEVEL 1 (GROUND FLOOR) MALAYSIA INTERNATIONAL TRADE & EXHIBITION CENTRE (MITEC) 3rd - 5th APRIL 2026



QUBE Integrated Malaysia Sdn. Bhd.
A-13-11, MENARA THE MET,
NO. 20, JALAN DUTAMAS 2,
50480 KUALA LUMPUR, MALAYSIA
Tel : +603-6211 9973
http://www.qube.com.my

JOB NO.
B012/001/26

PROJECT TITLE
MATTA FAIR 2026

SHOW PERIOD
3rd - 5th APRIL 2026

VENUE / ADDRESS
MALAYSIA INTERNATIONAL TRADE
& EXHIBITION CENTRE (MITEC)

CITY / COUNTRY
KUALA LUMPUR, MALAYSIA

CLIENT
MATTA

CLIENT APPROVAL DATE

DRAWING TITLE SCALE
HALL 2 - HALL 4 A3 1 : 700
LAYOUT PLAN A4 1 : 1000

PERSON-IN-CHARGE
MONG

DRAWN BY DATE
ARI 07112025

CHECKED BY DATE
YK 07112025

DRAWING NO.	REVISION
DWG 001	R14 26032026 YK
	R13 18032026 ARI
	R12 12032026 ARI
	R11 06032026 ARI

REMARKS
ALL DETAIL IS JUST A GUIDELINE,
SUBJECT TO APPROVAL.

OFFICE USED :-
CHECKLIST


OFFSITE	DESCRIPTION	ON SITE
	Dimension	
	Colour used	
	Material used	
	Graphic size	
	Others	

NOTE (offsite) NOTE (onsite)

CHECKED BY (offsite) CHECKED BY (onsite)

DATE DATE

A COPYRIGHT :-
This design may not be reproduced in part or whole without prior
written permission of Qube Integrated Malaysia Sdn. Bhd.
This drawing is subject to modification to suit construction purposes.

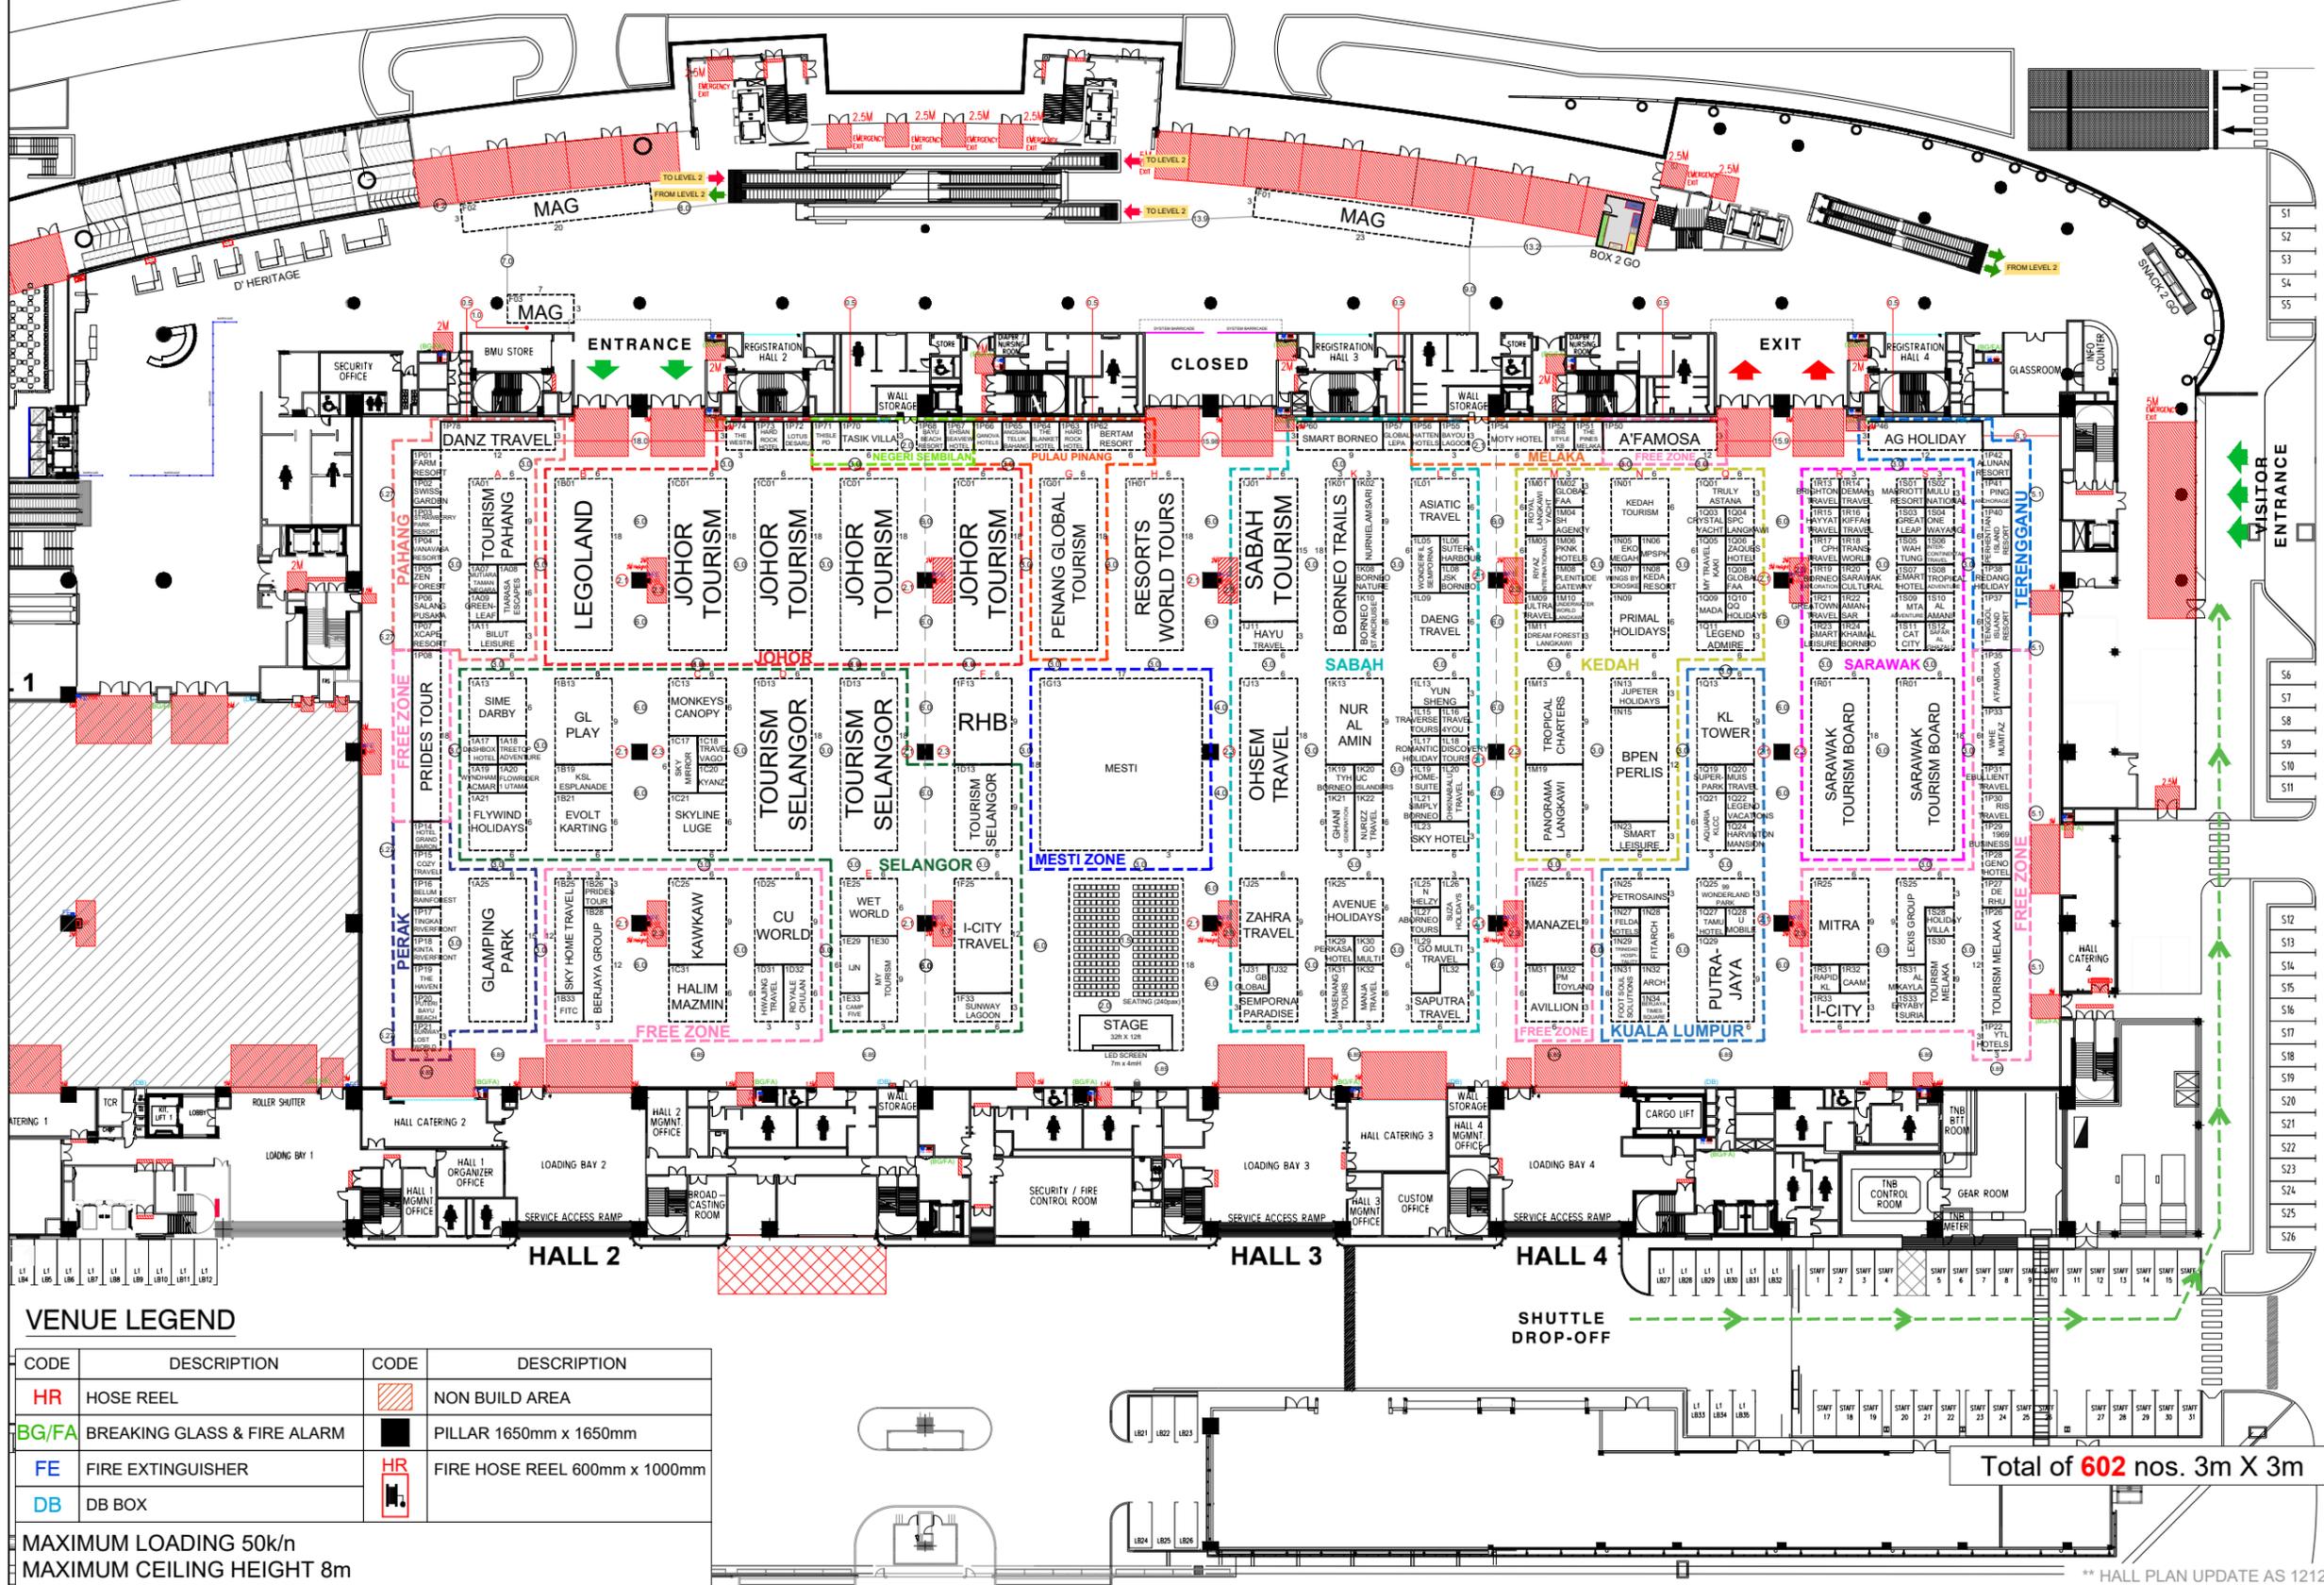

VENUE LEGEND

CODE	DESCRIPTION	CODE	DESCRIPTION
HR	HOSE REEL	[Hatched Box]	NON BUILD AREA
BG/FA	BREAKING GLASS & FIRE ALARM	[Black Box]	PILLAR 1650mm x 1650mm
FE	FIRE EXTINGUISHER	HR	FIRE HOSE REEL 600mm x 1000mm
DB	DB BOX		

MAXIMUM LOADING 50k/h
MAXIMUM CEILING HEIGHT 8m

@ Reserved
Number Title : SYSF435 - 04

Total of 602 nos. 3m X 3m

** HALL PLAN UPDATE AS 12122025 ARI

Date : 070808
Revision : 0

MATTA FAIR 2026

HALL 5 - HALL 8, LEVEL 2 (MIDDLE FLOOR)

MALAYSIA INTERNATIONAL TRADE & EXHIBITION CENTRE (MITEC)

3rd - 5th APRIL 2026



QUBE Integrated Malaysia Sdn. Bhd.
 A-13-11, MENARA THE MET,
 NO. 20, JALAN DUTAMAS 2,
 50480 KUALA LUMPUR, MALAYSIA
 Tel : +603-6211 9973
 http://www.qube.com.my

JOB NO.
 B012/001/26

PROJECT TITLE
 MATTA FAIR 2026

SHOW PERIOD
 3rd - 5th APRIL 2026

VENUE / ADDRESS
 MALAYSIA INTERNATIONAL TRADE & EXHIBITION CENTRE (MITEC)

CITY / COUNTRY
 KUALA LUMPUR, MALAYSIA

CLIENT
 MATTA

CLIENT APPROVAL DATE

DRAWING TITLE SCALE
 HALL 5 - HALL 8 A3 1 : 800
 LAYOUT PLAN A4 1 : 1150

PERSON-IN-CHARGE
 MONG

DRAWN BY DATE
 ARI 07112025

CHECKED BY DATE
 YK 07112025

DRAWING NO.	REVISION	
DWG 002	R14	26032026 YK
	R13	18032026 ARI
	R12	12032026 ARI
	R11	06032026 ARI

REMARKS
 ALL DETAIL IS JUST A GUIDELINE,
 SUBJECT TO APPROVAL.

OFFICE USED :-
 CHECKLIST

OFFSITE	DESCRIPTION	ON SITE
	Dimension	
	Colour used	
	Material used	
	Graphic size	
	Others	

NOTE (offsite) NOTE (onsite)

CHECKED BY (offsite) CHECKED BY (onsite)

DATE DATE

A COPYRIGHT :-
 This design may not be reproduced in part or whole without prior written permission of Qube Integrated Malaysia Sdn. Bhd. This drawing is subject to modification to suit construction purposes.



VENUE LEGEND

CODE	DESCRIPTION	CODE	DESCRIPTION
HR	HOSE REEL		NON BUILD AREA
BG/FA	BREAKING GLASS & FIRE ALARM		PILLAR 1650mm x 1650mm
FE	FIRE EXTINGUISHER	HR	FIRE HOSE REEL 600mm x 1000mm
DB	DB BOX		

MAXIMUM LOADING 50k/h
 MAXIMUM CEILING HEIGHT 8m

@ Reserved
 Number Title : SYSF435 - 04

HIGHWAY AREA

Total of **776** nos. 3m X 3m

** HALL PLAN UPDATE AS 12122025 ARI

Date : 070808
 Revision : 0

MATTA FAIR 2026

HALL 9 - HALL 11, LEVEL 3 (TOP FLOOR)

MALAYSIA INTERNATIONAL TRADE & EXHIBITION CENTRE (MITEC)

3rd - 5th APRIL 2026



QUBE Integrated Malaysia Sdn. Bhd.
 A-13-11, MENARA THE MET,
 NO. 20, JALAN DUTAMAS 2,
 50480 KUALA LUMPUR, MALAYSIA
 Tel : +603-6211 9973
 http://www.qube.com.my

JOB NO.
 B012/001/26

PROJECT TITLE
 MATTA FAIR 2026

SHOW PERIOD
 3rd - 5th APRIL 2026

VENUE / ADDRESS
 MALAYSIA INTERNATIONAL TRADE & EXHIBITION CENTRE (MITEC)

CITY / COUNTRY
 KUALA LUMPUR, MALAYSIA

CLIENT
 MATTA

CLIENT APPROVAL DATE

DRAWING TITLE SCALE
 HALL 9 - HALL 11 A3 1 : 700
 LAYOUT PLAN A4 1 : 1000

PERSON-IN-CHARGE
 MONG

DRAWN BY DATE
 ARI 07112025

CHECKED BY DATE
 YK 07112025

DRAWING NO.	REVISION
DWG 003	R14 26032026 YK
	R13 18032026 ARI
	R12 12032026 ARI
	R11 06032026 ARI

REMARKS
 ALL DETAIL IS JUST A GUIDELINE,
 SUBJECT TO APPROVAL.

OFFICE USED :-
 CHECKLIST


OFFSITE	DESCRIPTION	ON SITE
	Dimension	
	Colour used	
	Material used	
	Graphic used	
	Others	

NOTE (offsite) NOTE (onsite)

CHECKED BY (offsite) CHECKED BY (onsite)

DATE DATE

A COPYRIGHT :-
 This design may not be reproduced in part or whole without prior written permission of Qube Integrated Malaysia Sdn. Bhd. This drawing is subject to modification to suit construction purposes.

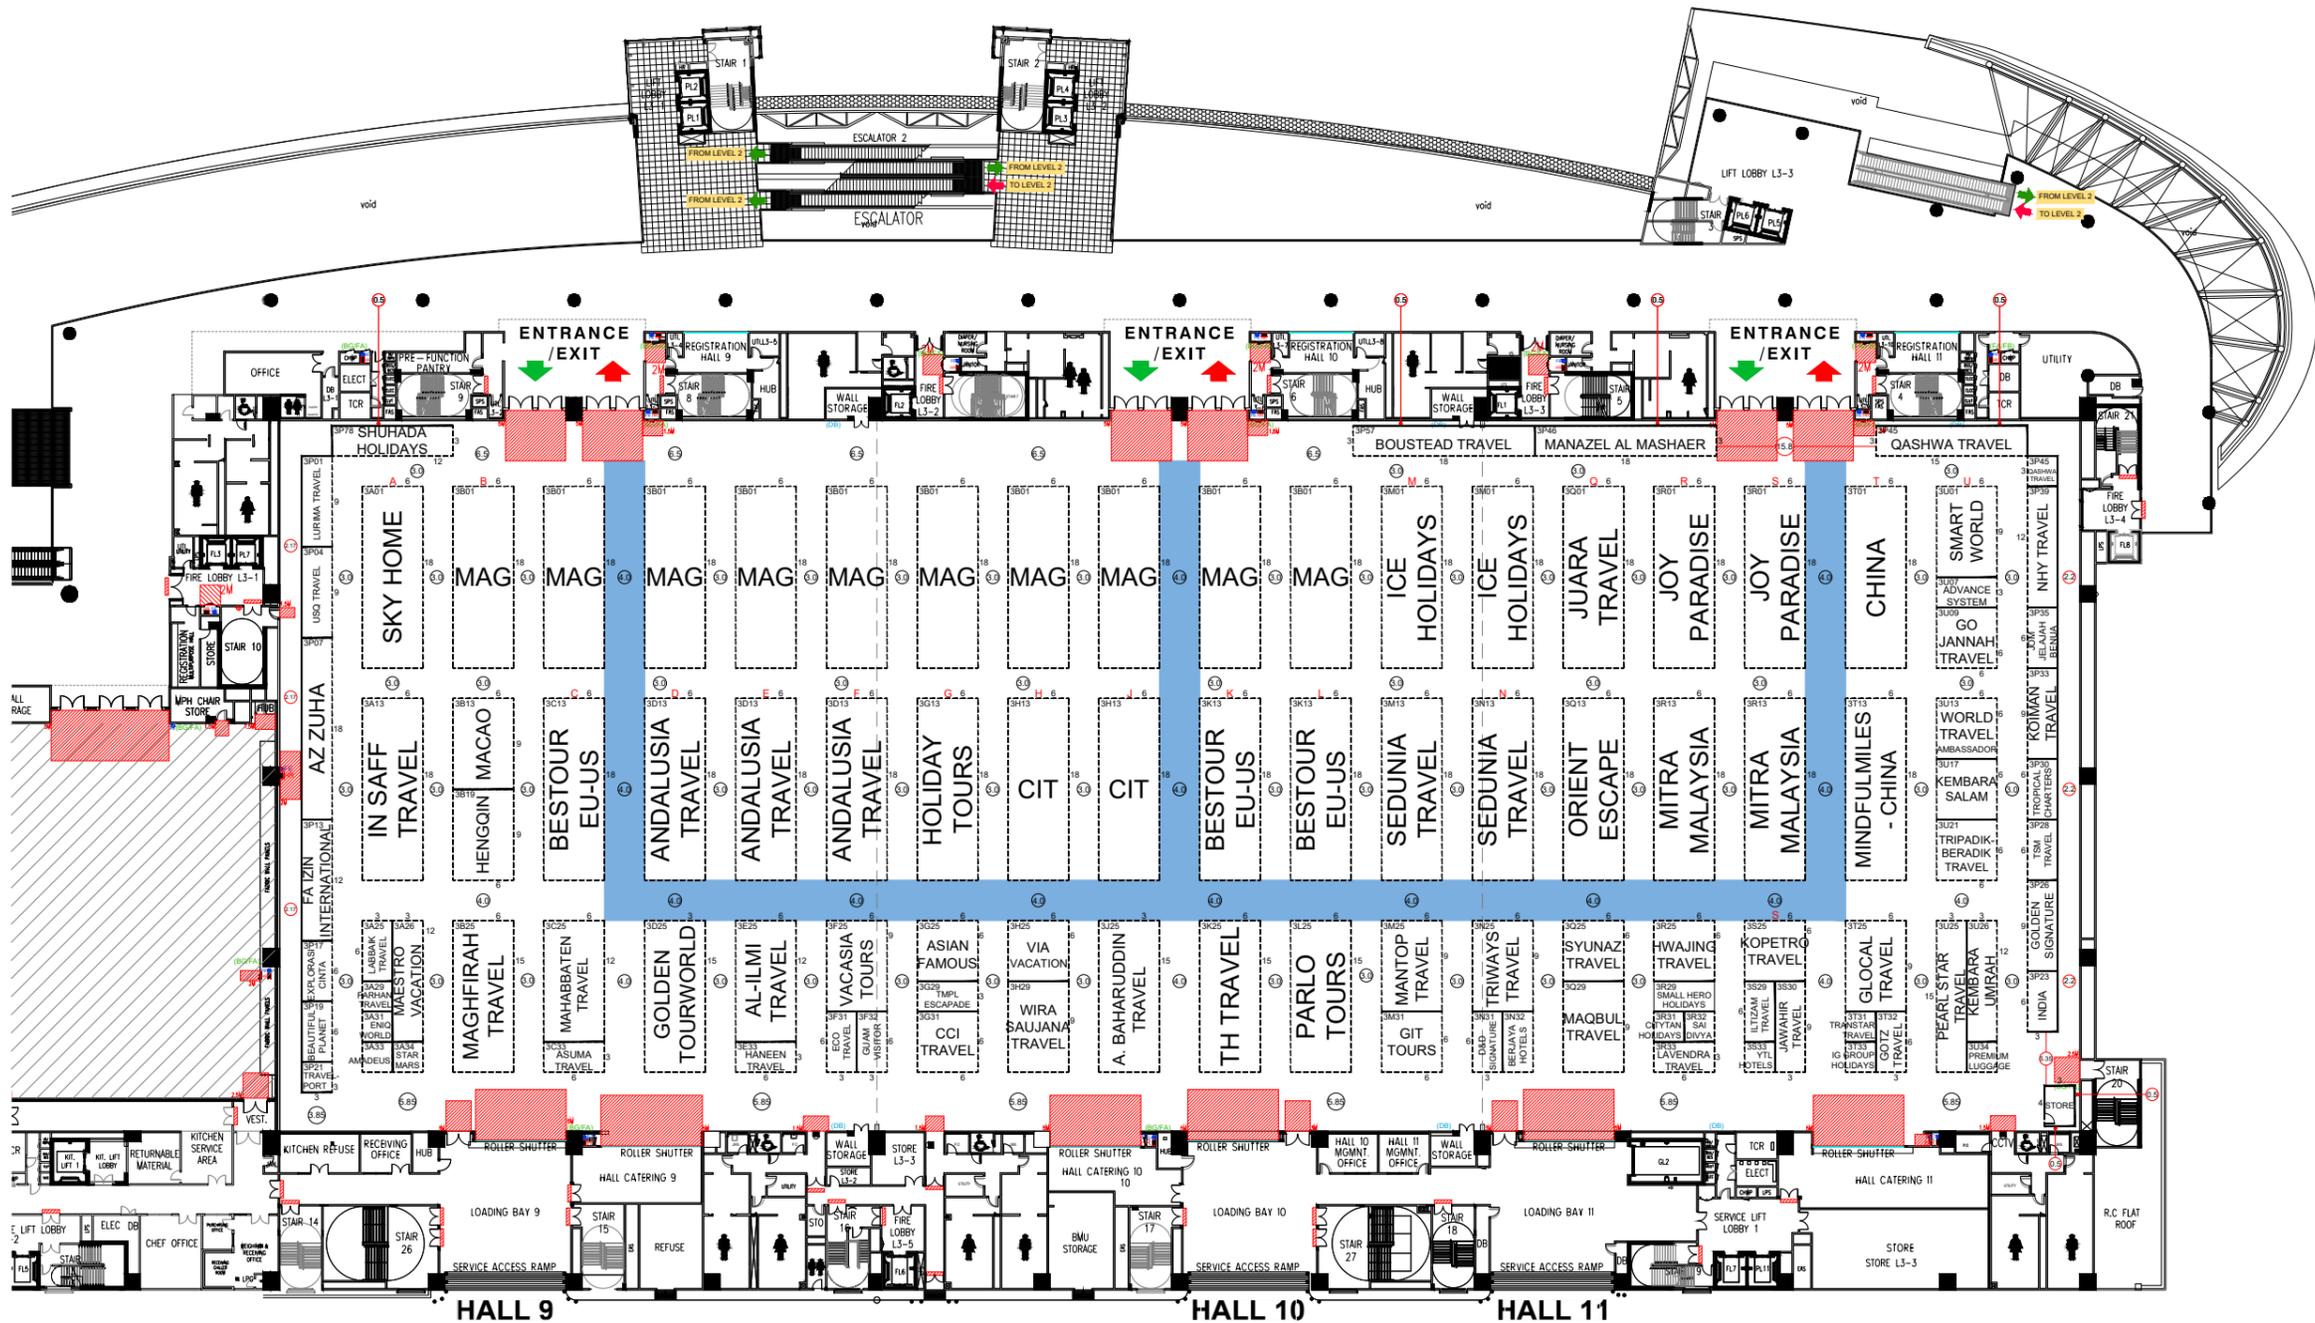

VENUE LEGEND

CODE	DESCRIPTION	CODE	DESCRIPTION
HR	HOSE REEL		NON BUILD AREA
BG/FA	BREAKING GLASS & FIRE ALARM		PILLAR 1650mm x 1650mm
FE	FIRE EXTINGUISHER		FIRE HOSE REEL 600mm x 1000mm
DB	DB BOX		

MAXIMUM LOADING 50k/h
 MAXIMUM CEILING HEIGHT 8m

@ Reserved
 Number Title : SYSF435 - 04

HIGHWAY AREA
 Total of **673** nos. 3m X 3m

** HALL PLAN UPDATE AS 12122025 ARI

Date : 070808
 Revision : 0