

MATTA FAIR 2025

HALL 2 - HALL 4, LEVEL 1 (GROUND FLOOR)

MALAYSIA INTERNATIONAL TRADE & EXHIBITION CENTRE (MITEC)

5th - 7th SEPTEMBER 2025

qube

QUBE Integrated Malaysia Sdn. Bhd.
A-13-11, MENARA THE MET,
NO.20, JALAN DUTAMAS 2,
50480 KUALA LUMPUR, MALAYSIA
Tel : +603-6211 9973
http://www.qube.com.my

JOB NO.
B017/006/25

PROJECT TITLE
MATTA FAIR 2025

SHOW PERIOD
5th - 7th SEPTEMBER 2025

VENUE / ADDRESS
MALAYSIA INTERNATIONAL TRADE & EXHIBITION CENTRE (MITEC)

CITY / COUNTRY
KUALA LUMPUR, MALAYSIA

CLIENT
MATTA

CLIENT APPROVAL DATE

DRAWING TITLE SCALE
HALL 2 - HALL 4 A3 1 : 700
LAYOUT PLAN A4 1 : 1000

PERSON-IN-CHARGE
MONG

DRAWN BY DATE
ARI 18042025

CHECKED BY DATE
YK 18042025

DRAWING NO. DWG 001	REVISION	
	R14	29082025 ARI
	R13	18082025 ARI
	R12	12082025 ARI
	R11	08082025 ARI

REMARKS

OFFICE USED :-
CHECKLIST


OFFSITE	DESCRIPTION	ON SITE
	Dimension	
	Colour used	
	Material used	
	Graphic used	
	Others	

NOTE (offsite) NOTE (onsite)

CHECKED BY (offsite) CHECKED BY (onsite)

DATE DATE

A COPYRIGHT :-
This design may not be reproduced in part or whole without prior written permission of Qube Integrated Malaysia Sdn. Bhd.
This drawing is subject to modification to suit construction purposes.

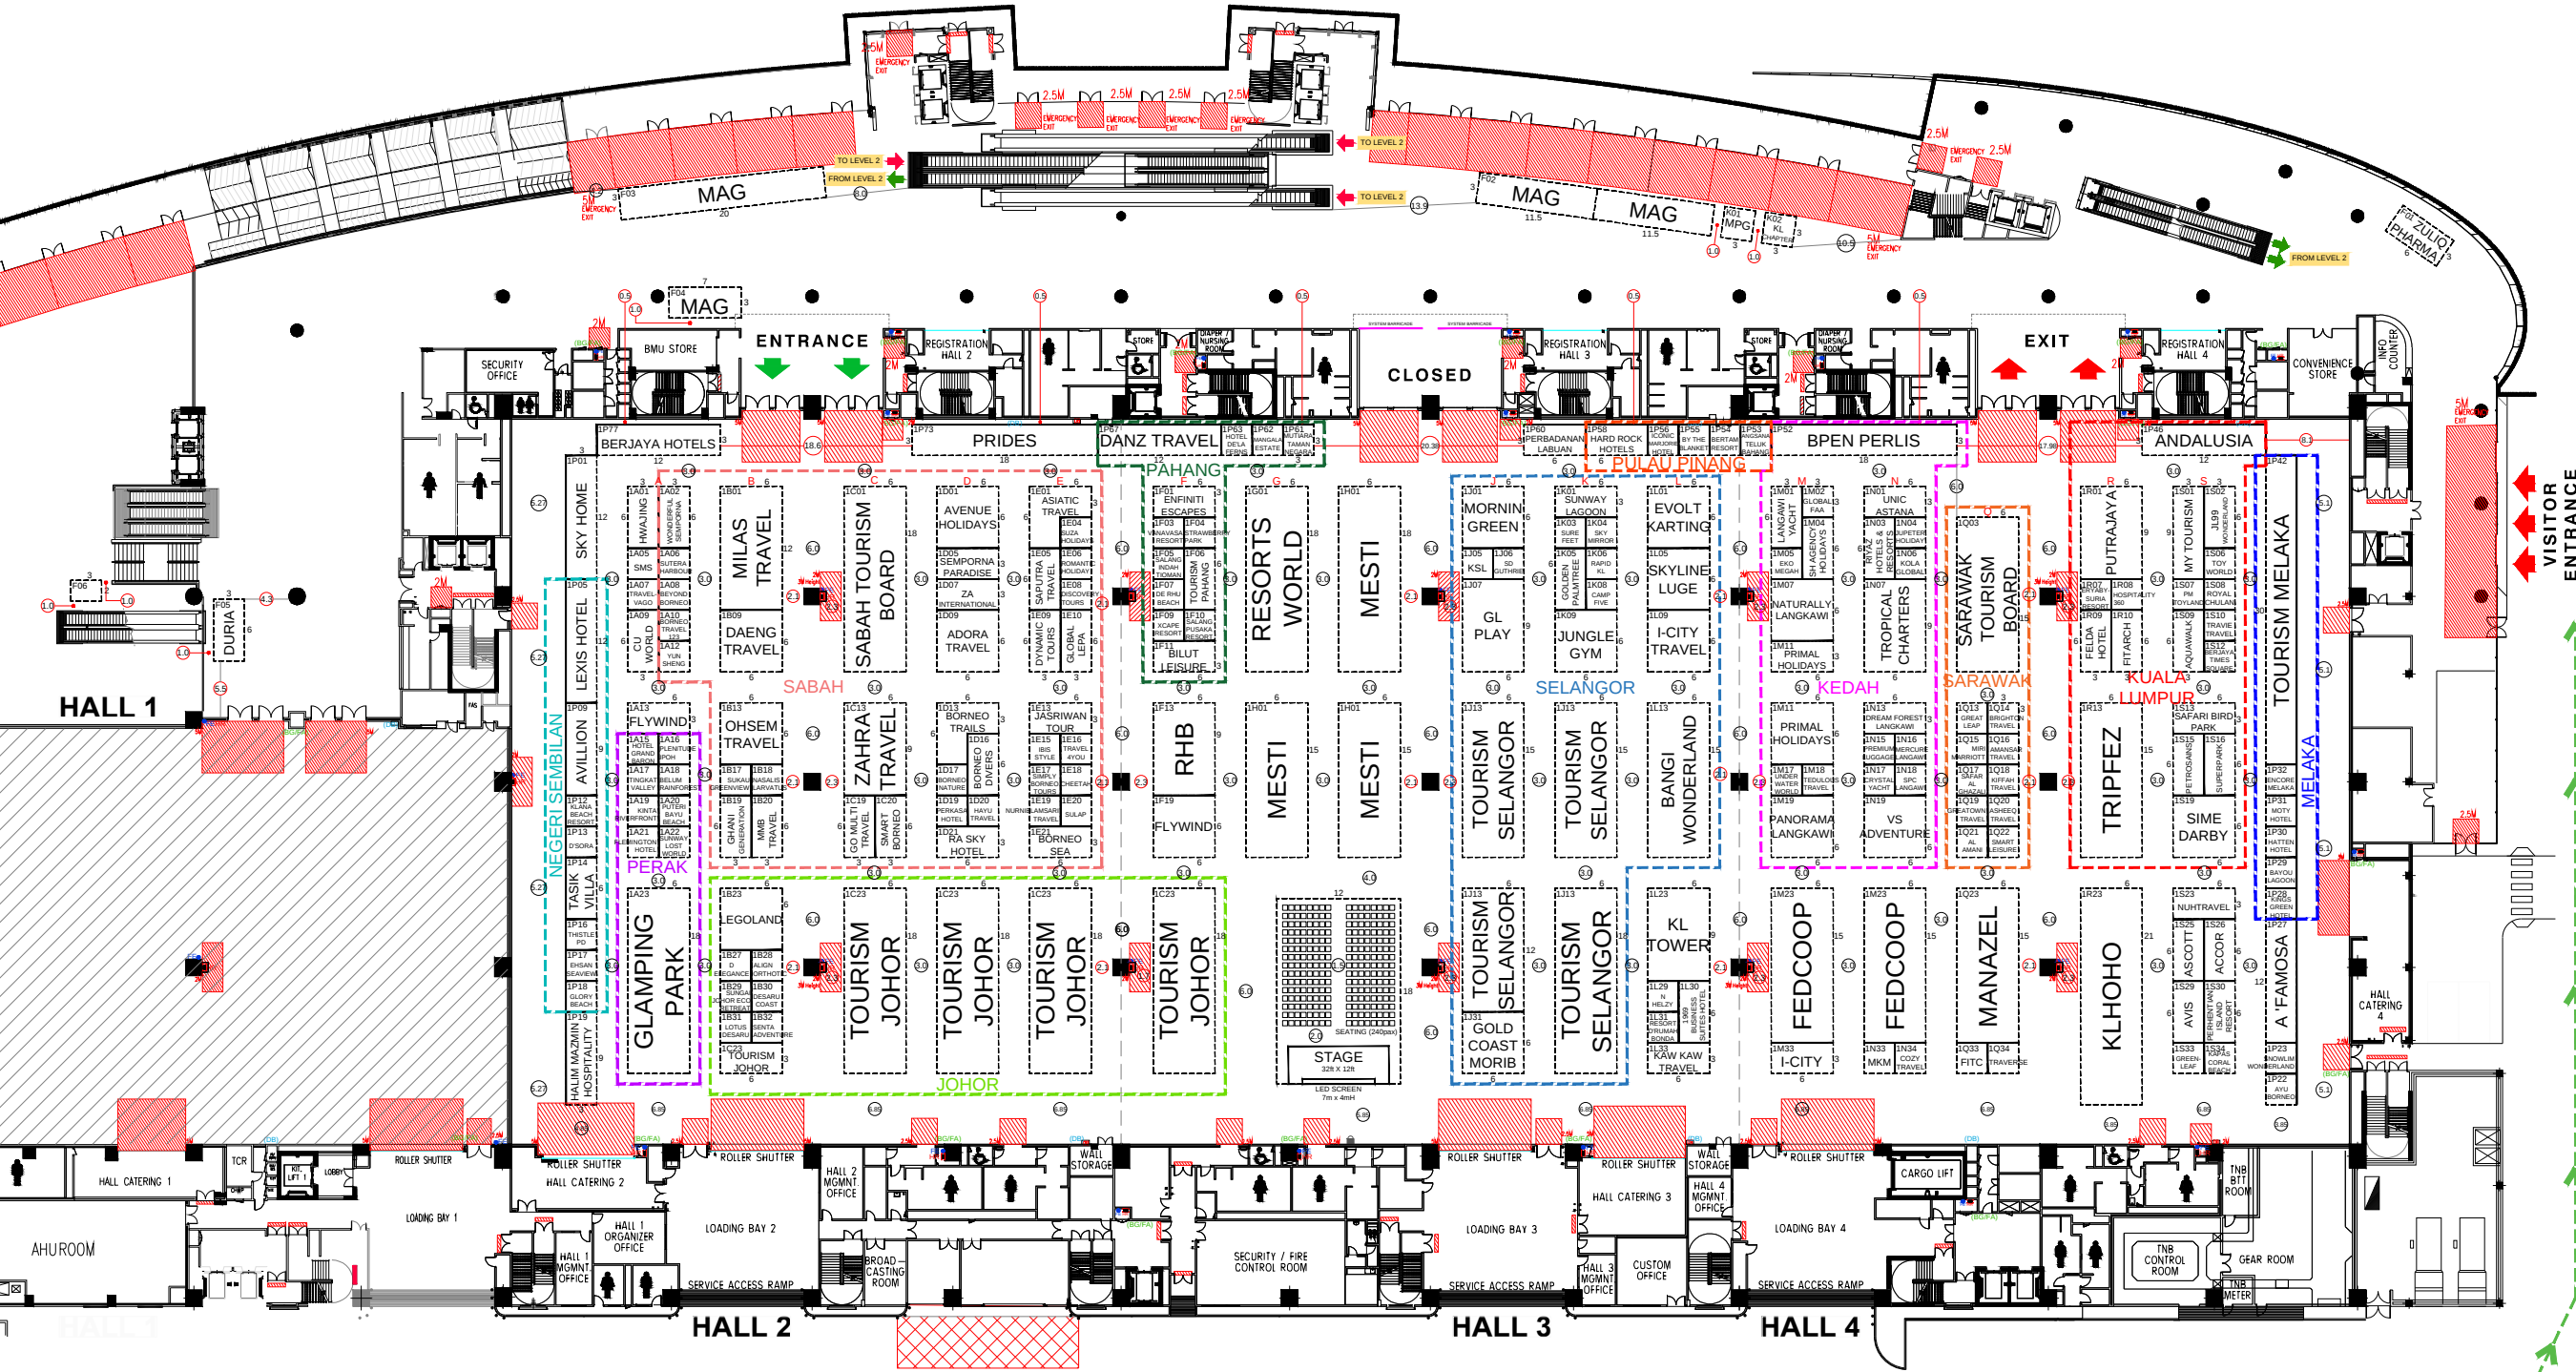

VENUE LEGEND			
CODE	DESCRIPTION	CODE	DESCRIPTION
HR	HOSE REEL		NON BUILD AREA
BG/FA	BREAKING GLASS & FIRE ALARM		PILLAR 1650mm x 1650mm
FE	FIRE EXTINGUISHER	HR	FIRE HOSE REEL 600mm x 1000mm
DB	DB BOX		
MAXIMUM LOADING 50k/n MAXIMUM CEILING HEIGHT 8m			

MATTA FAIR 2025

HALL 5 - HALL 8, LEVEL 2 (MIDDLE FLOOR)

MALAYSIA INTERNATIONAL TRADE & EXHIBITION CENTRE (MITEC)

5th - 7th SEPTEMBER 2025

qube

QUBE Integrated Malaysia Sdn. Bhd.
A-13-11, MENARA THE MET,
NO. 20, JALAN DUTAMAS 2,
50480 KUALA LUMPUR, MALAYSIA
Tel : +603-6211 9973
http://www.qube.com.my

JOB NO.

B 017/006/25

PROJECT TITLE

MATTA FAIR 2025

SHOW PERIOD

5th - 7th SEPTEMBER 2025

VENUE / ADDRESS

MALAYSIA INTERNATIONAL TRADE & EXHIBITION CENTRE (MITEC)

CITY / COUNTRY

KUALA LUMPUR, MALAYSIA

CLIENT

MATTA

CLIENT APPROVAL

DATE

DRAWING TITLE

HALL 5 - HALL 8

LAYOUT PLAN

SCALE

A3 1 : 800

A4 1 : 1150

PERSON-IN-CHARGE

MONG

DRAWN BY

ARI

DATE

18042025

CHECKED BY

YK

DATE

18042025

DRAWING NO.	REVISION	
	R14	29082025 ARI
	R13	18082025 ARI
	R12	12082025 ARI
DWG 002	R11	08082025 ARI

REMARKS

OFFICE USED :-

CHECKLIST

OFFSITE	DESCRIPTION	ON SITE
	Dimension	
	Colour used	
	Material used	
	Graphic size	
	Others	

NOTE (offsite)

NOTE (onsite)

CHECKED BY (offsite)

CHECKED BY (onsite)

DATE

DATE

A COPYRIGHT :-

This design may not be reproduced in part or whole without prior written permission of Qube Integrated Malaysia Sdn. Bhd.
This drawing is subject to modification to suit construction purposes.



VENUE LEGEND

CODE	DESCRIPTION	CODE	DESCRIPTION
HR	HOSE REEL		NON BUILD AREA
BG/FA	BREAKING GLASS & FIRE ALARM		PILLAR 1650mm x 1650mm
FE	FIRE EXTINGUISHER	HR	FIRE HOSE REEL 600mm x 1000mm
DB	DB BOX		

MAXIMUM LOADING 50k/n

MAXIMUM CEILING HEIGHT 8m

@ Reserved

Number Title : SYSF435 - 04

HIGHWAY AREA


Total of 776 nos. 3m X 3m

** HALL PLAN UPDATE AS 29022024 ARI

Date : 070808

Revision : 0

MATTA FAIR 2025
HALL 9 - HALL 11, LEVEL 3 (TOP FLOOR)
MALAYSIA INTERNATIONAL TRADE & EXHIBITION CENTRE (MITEC)
5th - 7th SEPTEMBER 2025

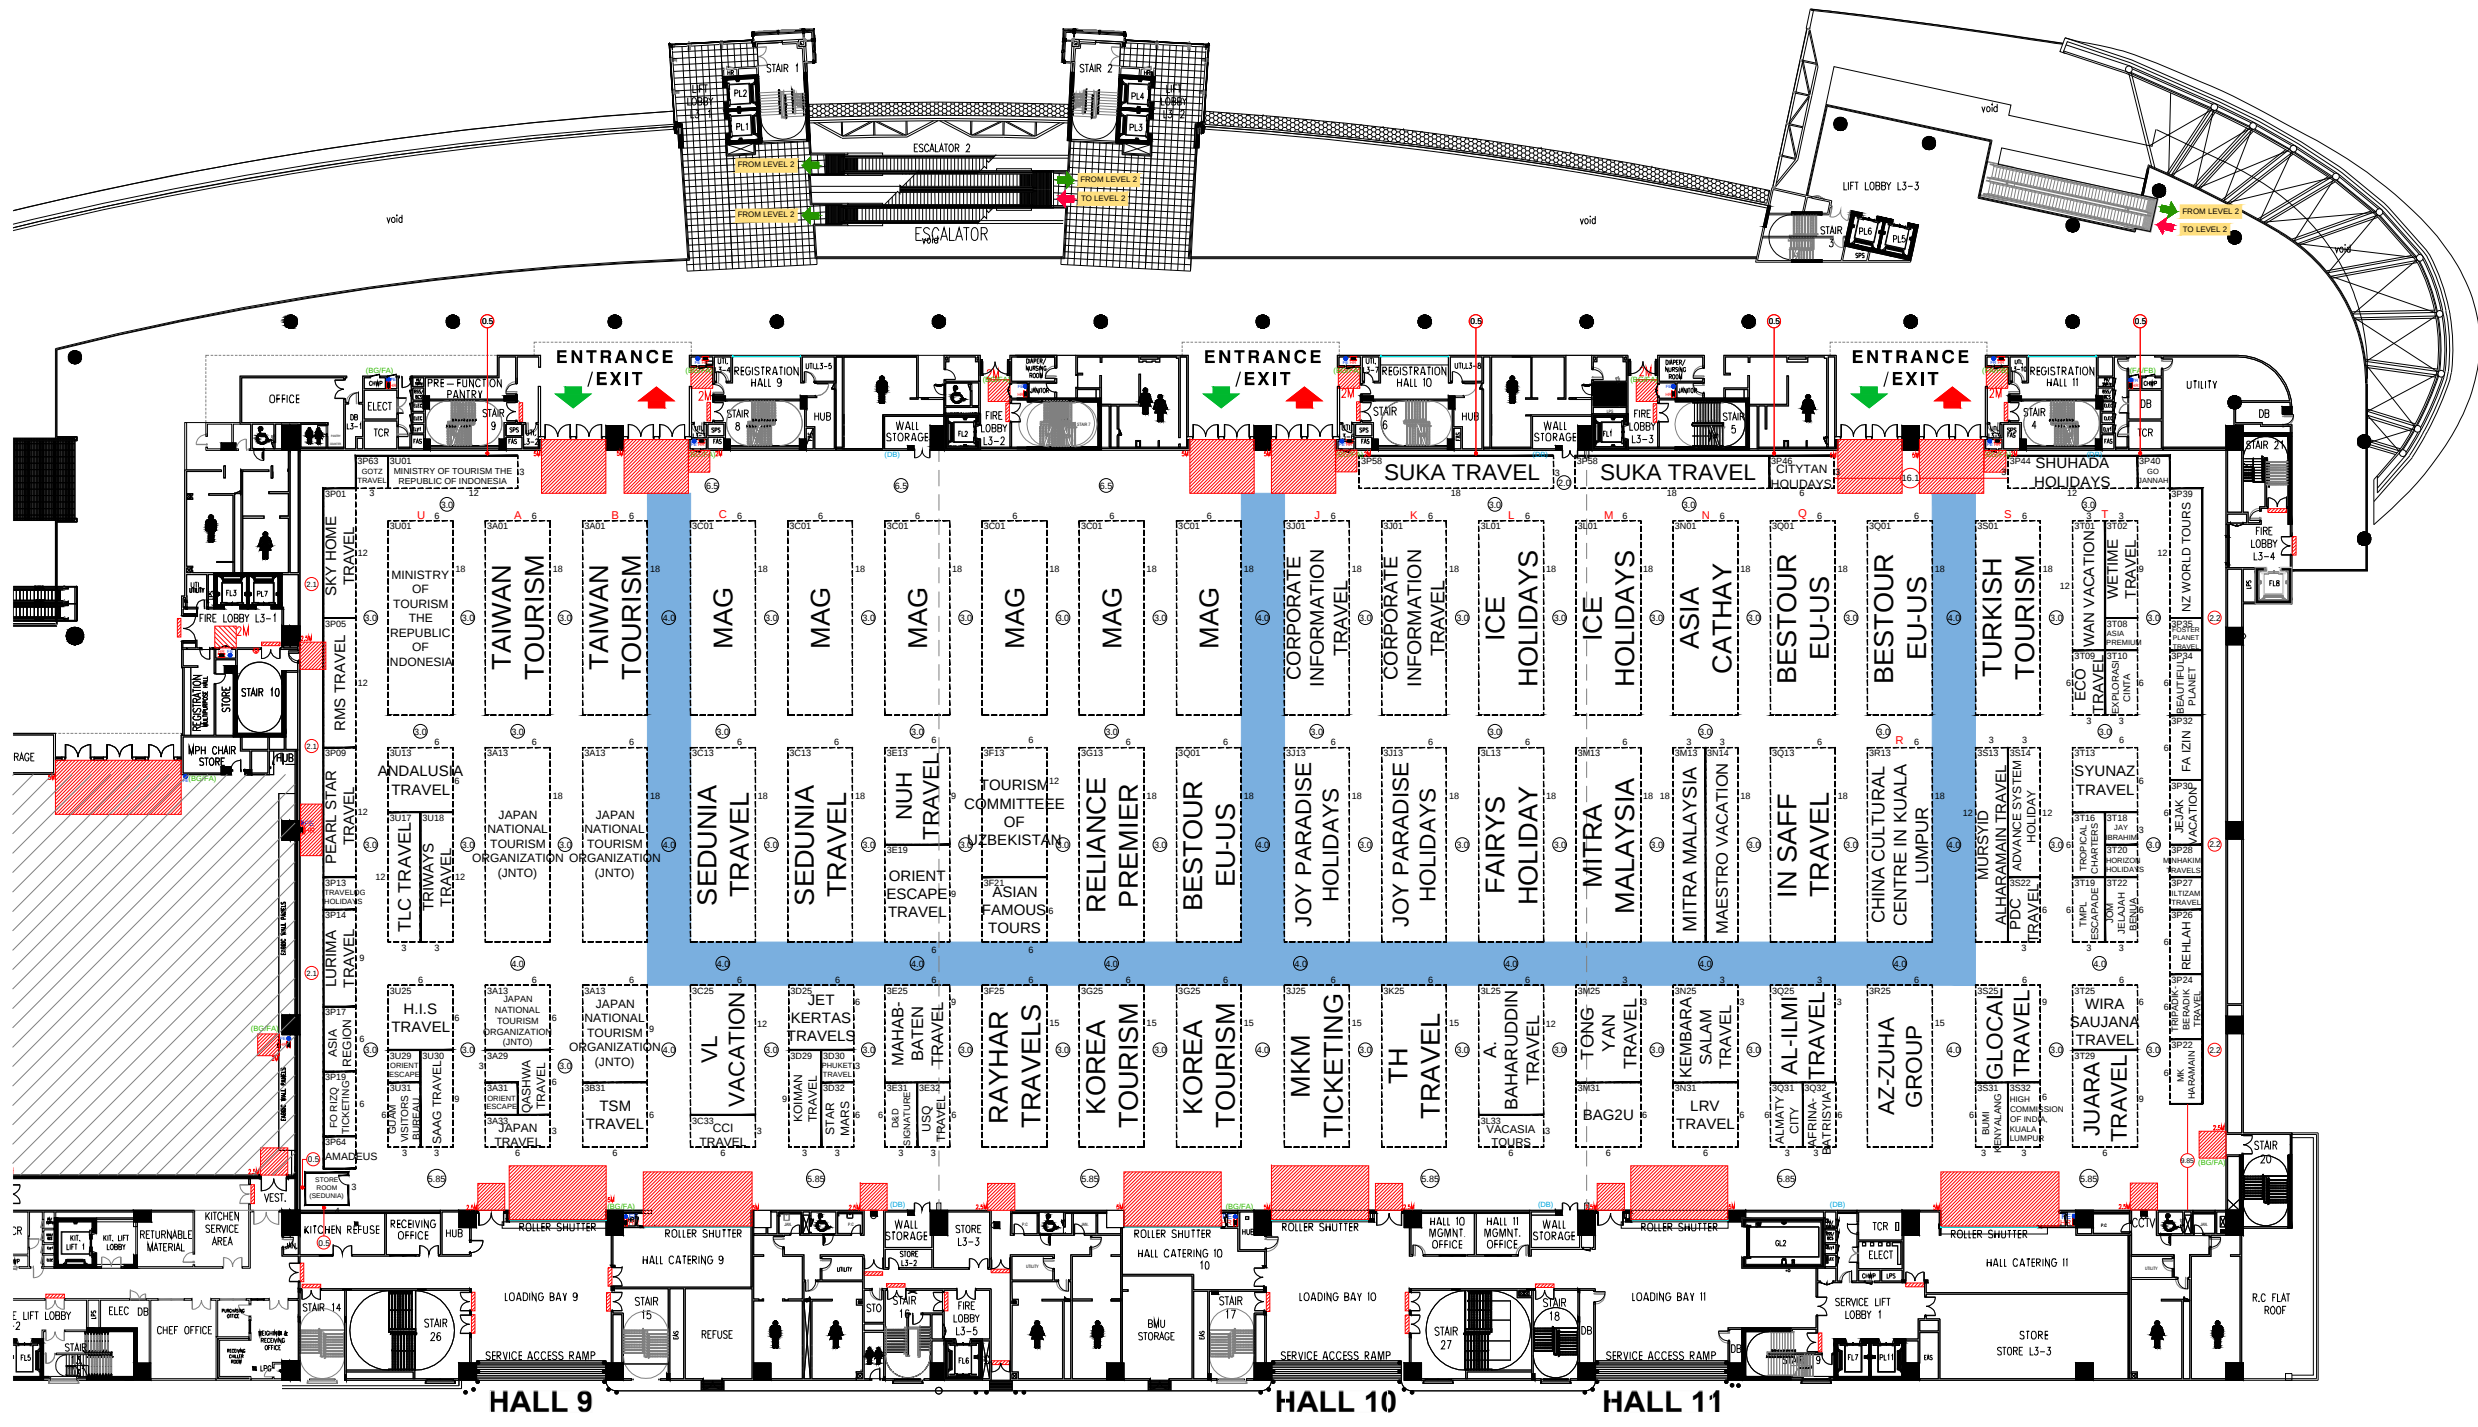

VENUE LEGEND

CODE	DESCRIPTION	CODE	DESCRIPTION
HR	HOSE REEL		NON BUILD AREA
BG/FA	BREAKING GLASS & FIRE ALARM		PILLAR 1650mm x 1650mm
FE	FIRE EXTINGUISHER	HR	FIRE HOSE REEL 600mm x 1000mm
DB	DB BOX		

MAXIMUM LOADING 50k/n
MAXIMUM CEILING HEIGHT 8m

@ Reserved
Number Title : SYSF435 - 04

HIGHWAY AREA

Total of 676 nos. 3m X 3m



QUBE Integrated Malaysia Sdn. Bhd.
A-13-11, MENARA THE MET,
NO. 20, JALAN DUTAMAS 2,
50480 KUALA LUMPUR, MALAYSIA
Tel : +603-6211 9973
http://www.qube.com.my

JOB NO.
B017/006/25

PROJECT TITLE
MATTA FAIR 2025

SHOW PERIOD
5th - 7th SEPTEMBER 2025

VENUE / ADDRESS
MALAYSIA INTERNATIONAL TRADE
& EXHIBITION CENTRE (MITEC)

CITY / COUNTRY
KUALA LUMPUR, MALAYSIA

CLIENT
MATTA

CLIENT APPROVAL DATE

DRAWING TITLE SCALE
HALL 9 - HALL 11 A3 1 : 700
LAYOUT PLAN A4 1 : 1000

PERSON-IN-CHARGE
MONG

DRAWN BY DATE
ARI 18042025

CHECKED BY DATE
YK 18042025

DRAWING NO.	REVISION
DWG 003	R14 29082025 ARI
	R13 18082025 ARI
	R12 12082025 ARI
	R11 08082025 ARI

REMARKS

OFFICE USED :-
CHECKLIST

OFFSITE	DESCRIPTION	ON SITE
	Dimension	
	Colour used	
	Material used	
	Graphic size	
	Others	

NOTE (offsite) NOTE (onsite)

CHECKED BY (offsite) CHECKED BY (onsite)

DATE DATE

A COPYRIGHT :-
This design may not be reproduced in part or whole without prior
written permission of Qube Integrated Malaysia Sdn. Bhd.
This drawing is subject to modification to suit construction purposes.

** HALL PLAN UPDATE AS 29022024 ARI

Date : 070808
Revision : 0