

MATTA FAIR 2026

HALL 2 - HALL 4, LEVEL 1 (GROUND FLOOR)

MALAYSIA INTERNATIONAL TRADE & EXHIBITION CENTRE (MITEC)

4th - 6th SEPTEMBER 2026

qube

QUBE Integrated Malaysia Sdn. Bhd.
A-13-11, MENARA THE MET,
NO. 20, JALAN DUTAMAS 2,
50480 KUALA LUMPUR, MALAYSIA
Tel : +603-6211 9973
http://www.qube.com.my

JOB NO.
B012/003/26

PROJECT TITLE
MATTA FAIR 2026

SHOW PERIOD
4th - 6th SEPTEMBER 2026

VENUE / ADDRESS
MALAYSIA INTERNATIONAL TRADE
& EXHIBITION CENTRE (MITEC)

CITY / COUNTRY
KUALA LUMPUR, MALAYSIA

CLIENT
MATTA

CLIENT APPROVAL DATE

DRAWING TITLE SCALE
HALL 2 - HALL 4 A3 1 : 700
LAYOUT PLAN A4 1 : 1000

PERSON-IN-CHARGE
MONG

DRAWN BY DATE
ARI 10062026

CHECKED BY DATE
YK 10062026

DRAWING NO.	REVISION
DWG 001	R07 18082026 ARI
	R06 14082026 ARI
	R05 07082026 ARI
	R04 31072026 ARI

REMARKS
ALL DETAIL IS JUST A GUIDELINE,
SUBJECT TO APPROVAL.

OFFICE USED :-
CHECKLIST


OFFSITE	DESCRIPTION	ON SITE
	Dimension	
	Colour used	
	Material used	
	Graphic size	
	Others	

NOTE (offsite) NOTE (onsite)

CHECKED BY (offsite) CHECKED BY (onsite)

DATE DATE

A COPYRIGHT :-
This design may not be reproduced in part or whole without prior
written permission of Qube Integrated Malaysia Sdn. Bhd.
This drawing is subject to modification to suit construction purposes.

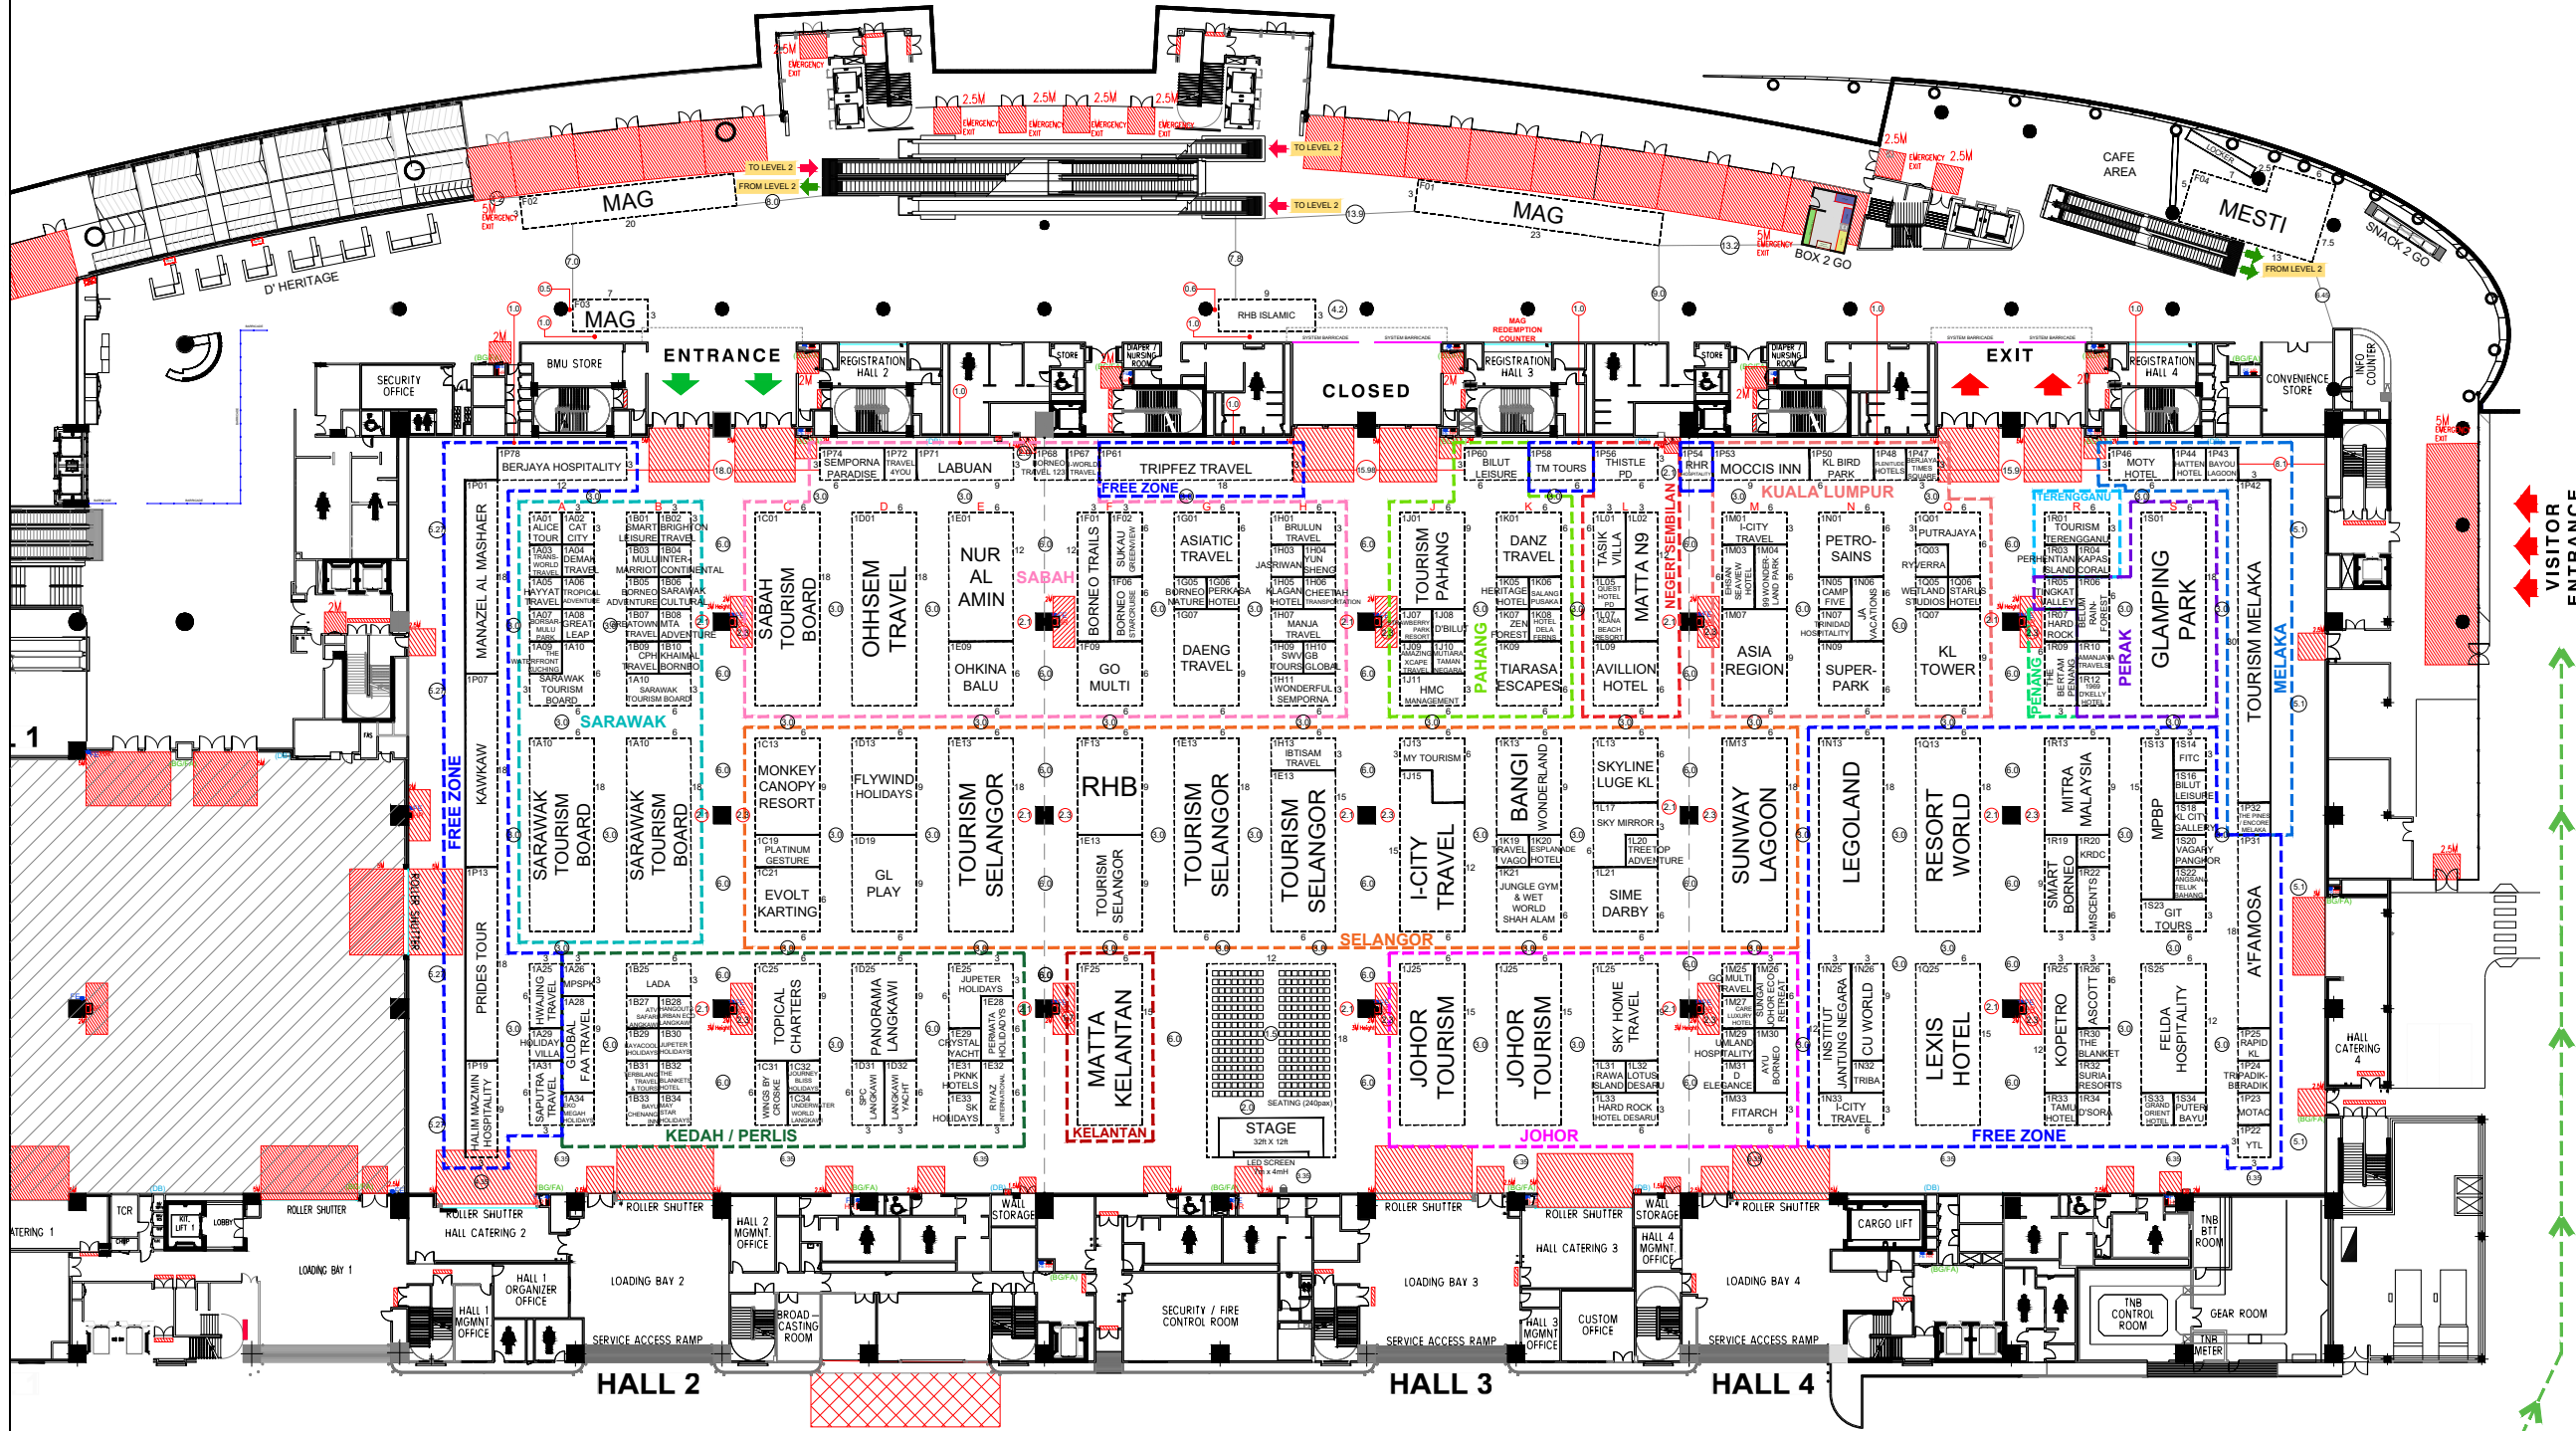

VENUE LEGEND

CODE	DESCRIPTION	CODE	DESCRIPTION
HR	HOSE REEL		NON BUILD AREA
BG/FA	BREAKING GLASS & FIRE ALARM		PILLAR 1650mm x 1650mm
FE	FIRE EXTINGUISHER	HR	FIRE HOSE REEL 600mm x 1000mm
DB	DB BOX		

MAXIMUM LOADING 50k/h
MAXIMUM CEILING HEIGHT 8m

@ Reserved
Number Title : SYSF435 - 04

SHUTTLE
DROP-OFF

Total of 602 nos. 3m X 3m

Date : 070808
Revision : 0

MATTA FAIR 2026

HALL 5 - HALL 8, LEVEL 2 (MIDDLE FLOOR)

MALAYSIA INTERNATIONAL TRADE & EXHIBITION CENTRE (MITEC)

4th - 6th SEPTEMBER 2026



QUBE Integrated Malaysia Sdn. Bhd.
A-13-11, MENARA THE MET,
NO. 20, JALAN DUTAMAS 2,
50480 KUALA LUMPUR, MALAYSIA
Tel : +603-6211 9973
http://www.qube.com.my

JOB NO.
B012/003/26

PROJECT TITLE
MATTA FAIR 2026

SHOW PERIOD
4th - 6th SEPTEMBER 2026

VENUE / ADDRESS
MALAYSIA INTERNATIONAL TRADE
& EXHIBITION CENTRE (MITEC)

CITY / COUNTRY
KUALA LUMPUR, MALAYSIA

CLIENT
MATTA

CLIENT APPROVAL DATE

DRAWING TITLE SCALE
HALL 5 - HALL 8 A3 1 : 800
LAYOUT PLAN A4 1 : 1150

PERSON-IN-CHARGE
MONG

DRAWN BY DATE
ARI 10062026

CHECKED BY DATE
YK 10062026

DRAWING NO.	REVISION	
DWG 002	R07	18082026 ARI
	R06	14082026 ARI
	R05	07082026 ARI
	R04	31072026 ARI

REMARKS

ALL DETAIL IS JUST A GUIDELINE,
SUBJECT TO APPROVAL.

OFFICE USED :-
CHECKLIST

OFFSITE	DESCRIPTION	ON SITE
	Dimension	
	Colour used	
	Material used	
	Graphic size	
	Others	

NOTE (offsite) NOTE (onsite)

CHECKED BY (offsite) CHECKED BY (onsite)

DATE DATE

A COPYRIGHT :-

This design may not be reproduced in part or whole without prior
written permission of Qube Integrated Malaysia Sdn. Bhd.
This drawing is subject to modification to suit construction purposes.



VENUE LEGEND

CODE	DESCRIPTION	CODE	DESCRIPTION
HR	HOSE REEL		NON BUILD AREA
BG/FA	BREAKING GLASS & FIRE ALARM		PILLAR 1650mm x 1650mm
FE	FIRE EXTINGUISHER	HR	FIRE HOSE REEL 600mm x 1000mm
DB	DB BOX		

MAXIMUM LOADING 50k/h
MAXIMUM CEILING HEIGHT 8m

@ Reserved
Number Title : SYSF435 - 04

HIGHWAY AREA

Total of 776 nos. 3m X 3m

Date : 070808
Revision : 0

MATTA FAIR 2026

HALL 9 - HALL 11, LEVEL 3 (TOP FLOOR)

MALAYSIA INTERNATIONAL TRADE & EXHIBITION CENTRE (MITEC)

4th - 6th SEPTEMBER 2026

qube

QUBE Integrated Malaysia Sdn. Bhd.
A-13-11, MENARA THE MET,
NO. 20, JALAN DUTAMAS 2,
50480 KUALA LUMPUR, MALAYSIA
Tel : +603-6211 9973
http://www.qube.com.my

JOB NO.
B012/003/26

PROJECT TITLE
MATTA FAIR 2026

SHOW PERIOD
4th - 6th SEPTEMBER 2026

VENUE / ADDRESS
MALAYSIA INTERNATIONAL TRADE
& EXHIBITION CENTRE (MITEC)

CITY / COUNTRY
KUALA LUMPUR, MALAYSIA

CLIENT
MATTA

CLIENT APPROVAL DATE

DRAWING TITLE SCALE
HALL 9 - HALL 11 A3 1 : 700
LAYOUT PLAN A4 1 : 1000

PERSON-IN-CHARGE
MONG

DRAWN BY DATE
ARI 10062026

CHECKED BY DATE
YK 10062026

DRAWING NO.	REVISION	
	R07	18082026 ARI
	R06	14082026 ARI
	R05	07082026 ARI
DWG 003	R04	31072026 ARI

REMARKS
ALL DETAIL IS JUST A GUIDELINE,
SUBJECT TO APPROVAL.

OFFICE USED :-
CHECKLIST


OFFSITE	DESCRIPTION	ON SITE
	Dimension	
	Colour used	
	Material used	
	Graphic size	
	Others	

NOTE (offsite) NOTE (onsite)

CHECKED BY (offsite) CHECKED BY (onsite)

DATE DATE

A COPYRIGHT :-
This design may not be reproduced in part or whole without prior
written permission of Qube Integrated Malaysia Sdn. Bhd.
This drawing is subject to modification to suit construction purposes.

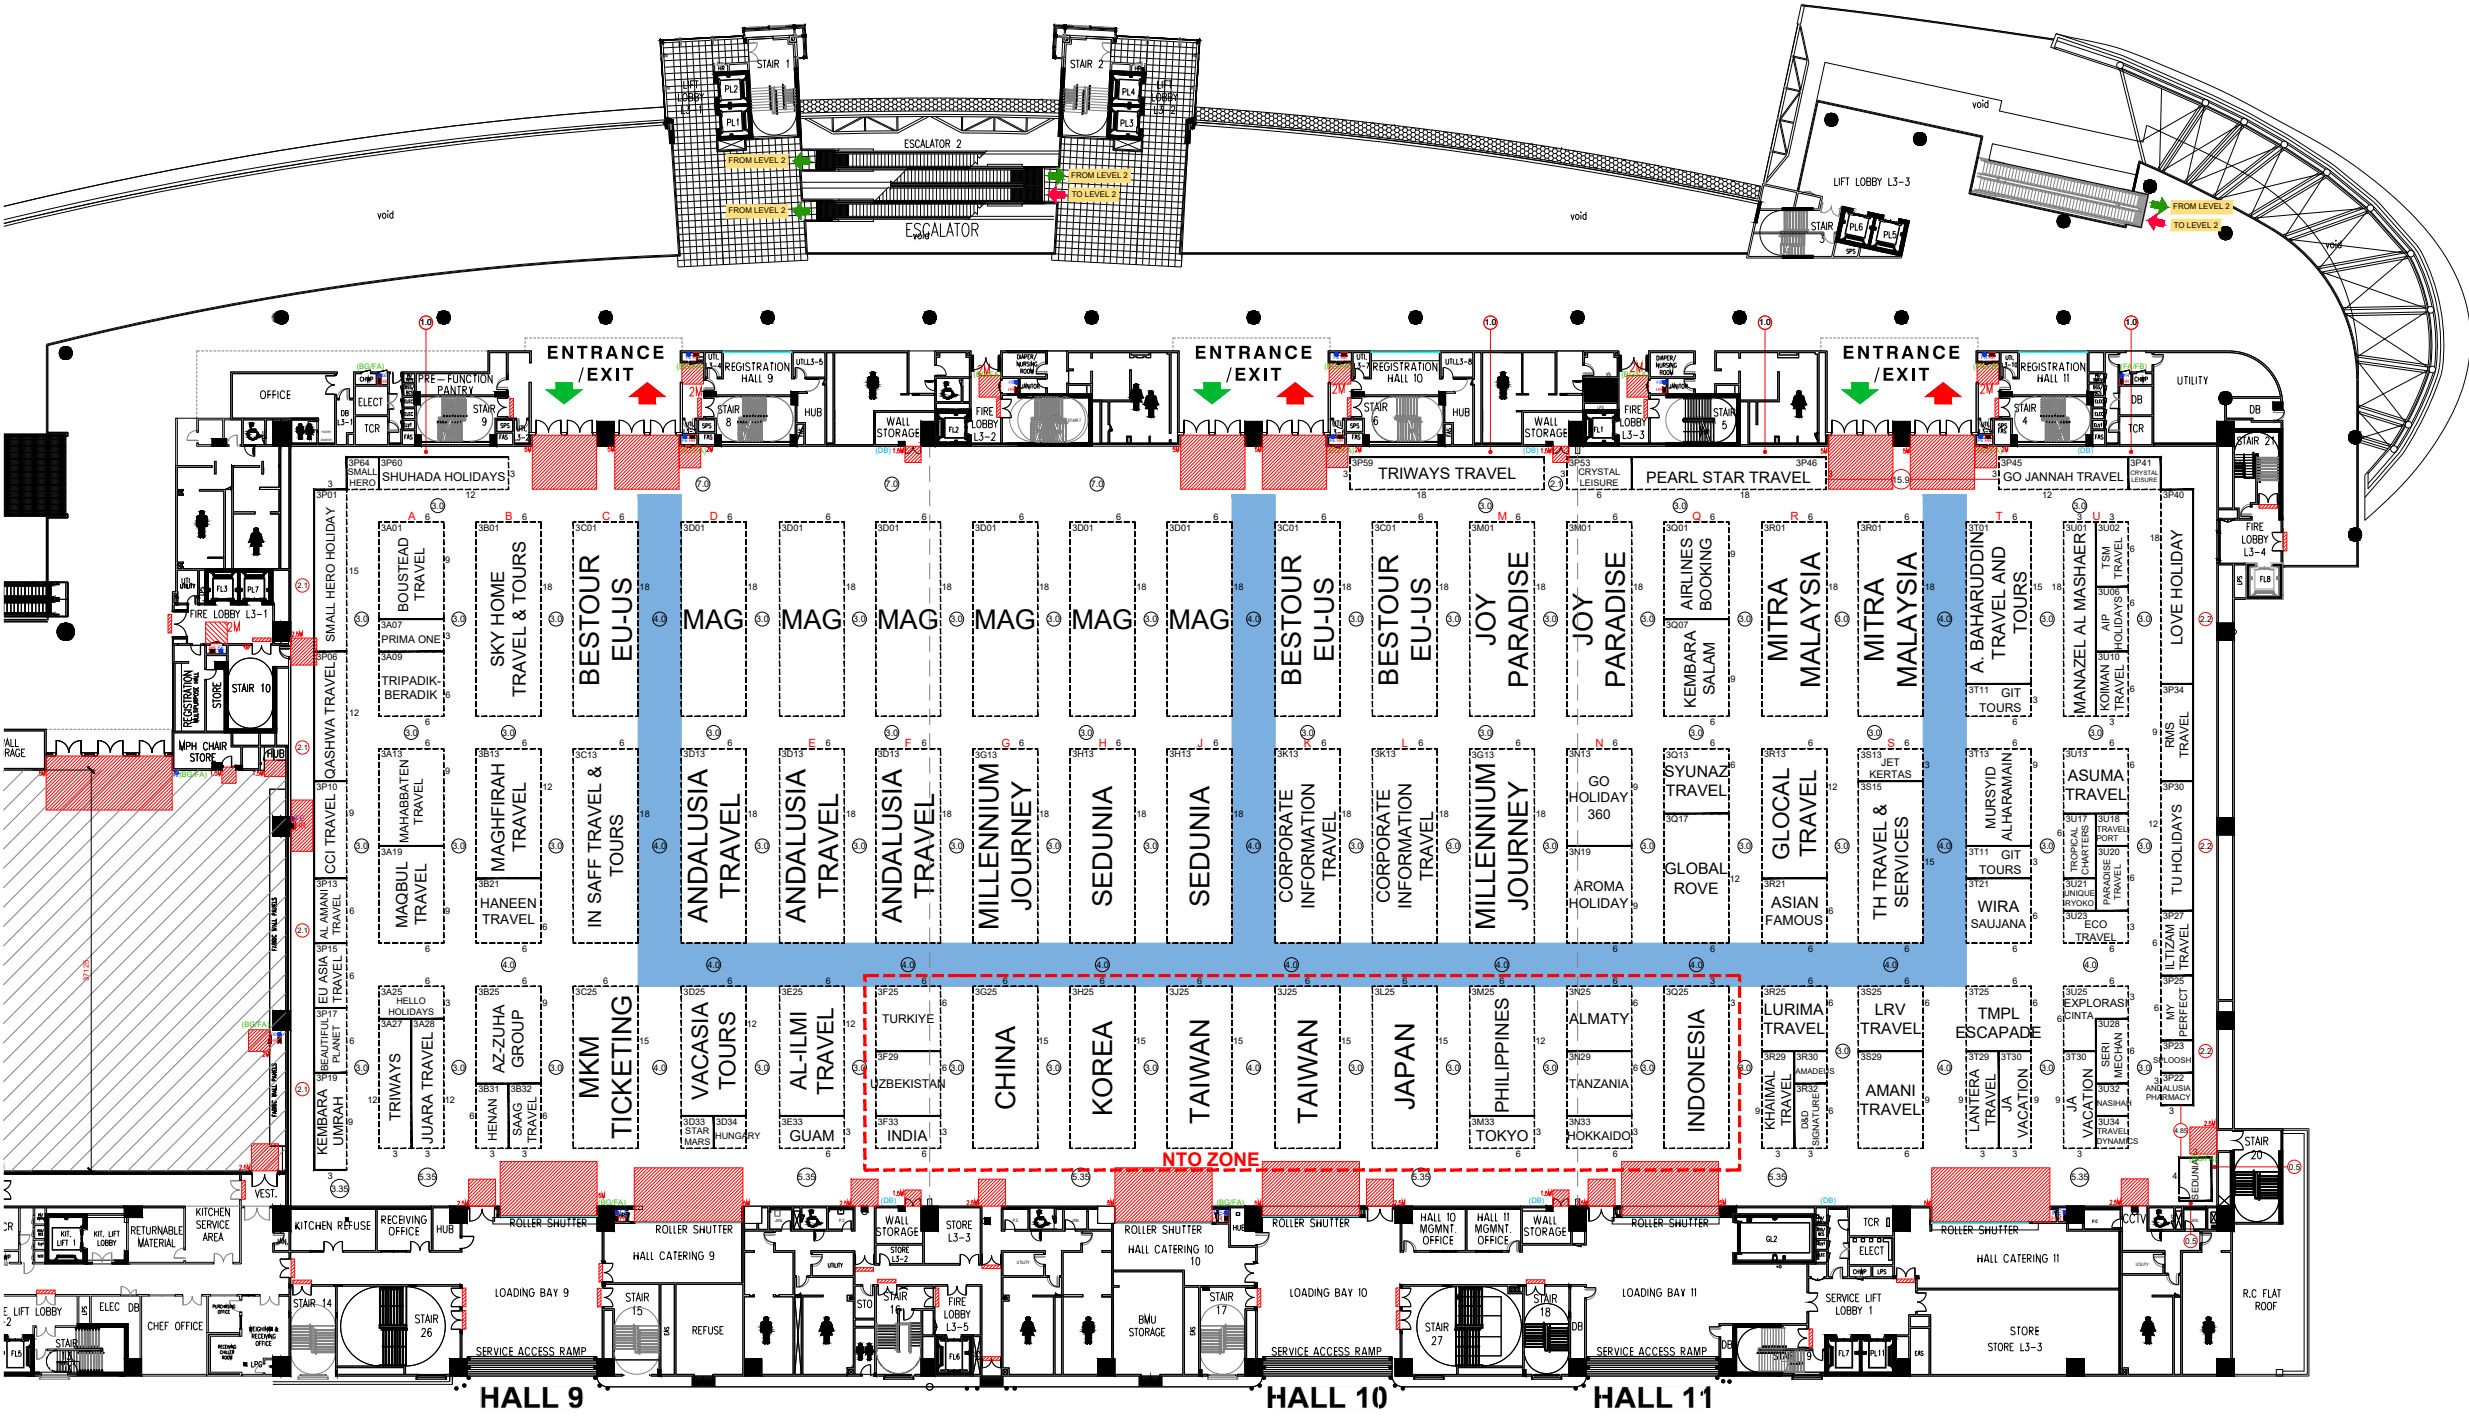

VENUE LEGEND

CODE	DESCRIPTION	CODE	DESCRIPTION
HR	HOSE REEL		NON BUILD AREA
BG/FA	BREAKING GLASS & FIRE ALARM		PILLAR 1650mm x 1650mm
FE	FIRE EXTINGUISHER	HR	FIRE HOSE REEL 600mm x 1000mm
DB	DB BOX		

MAXIMUM LOADING 50k/h
MAXIMUM CEILING HEIGHT 8m

HIGHWAY AREA

Total of 676 nos. 3m X 3m